
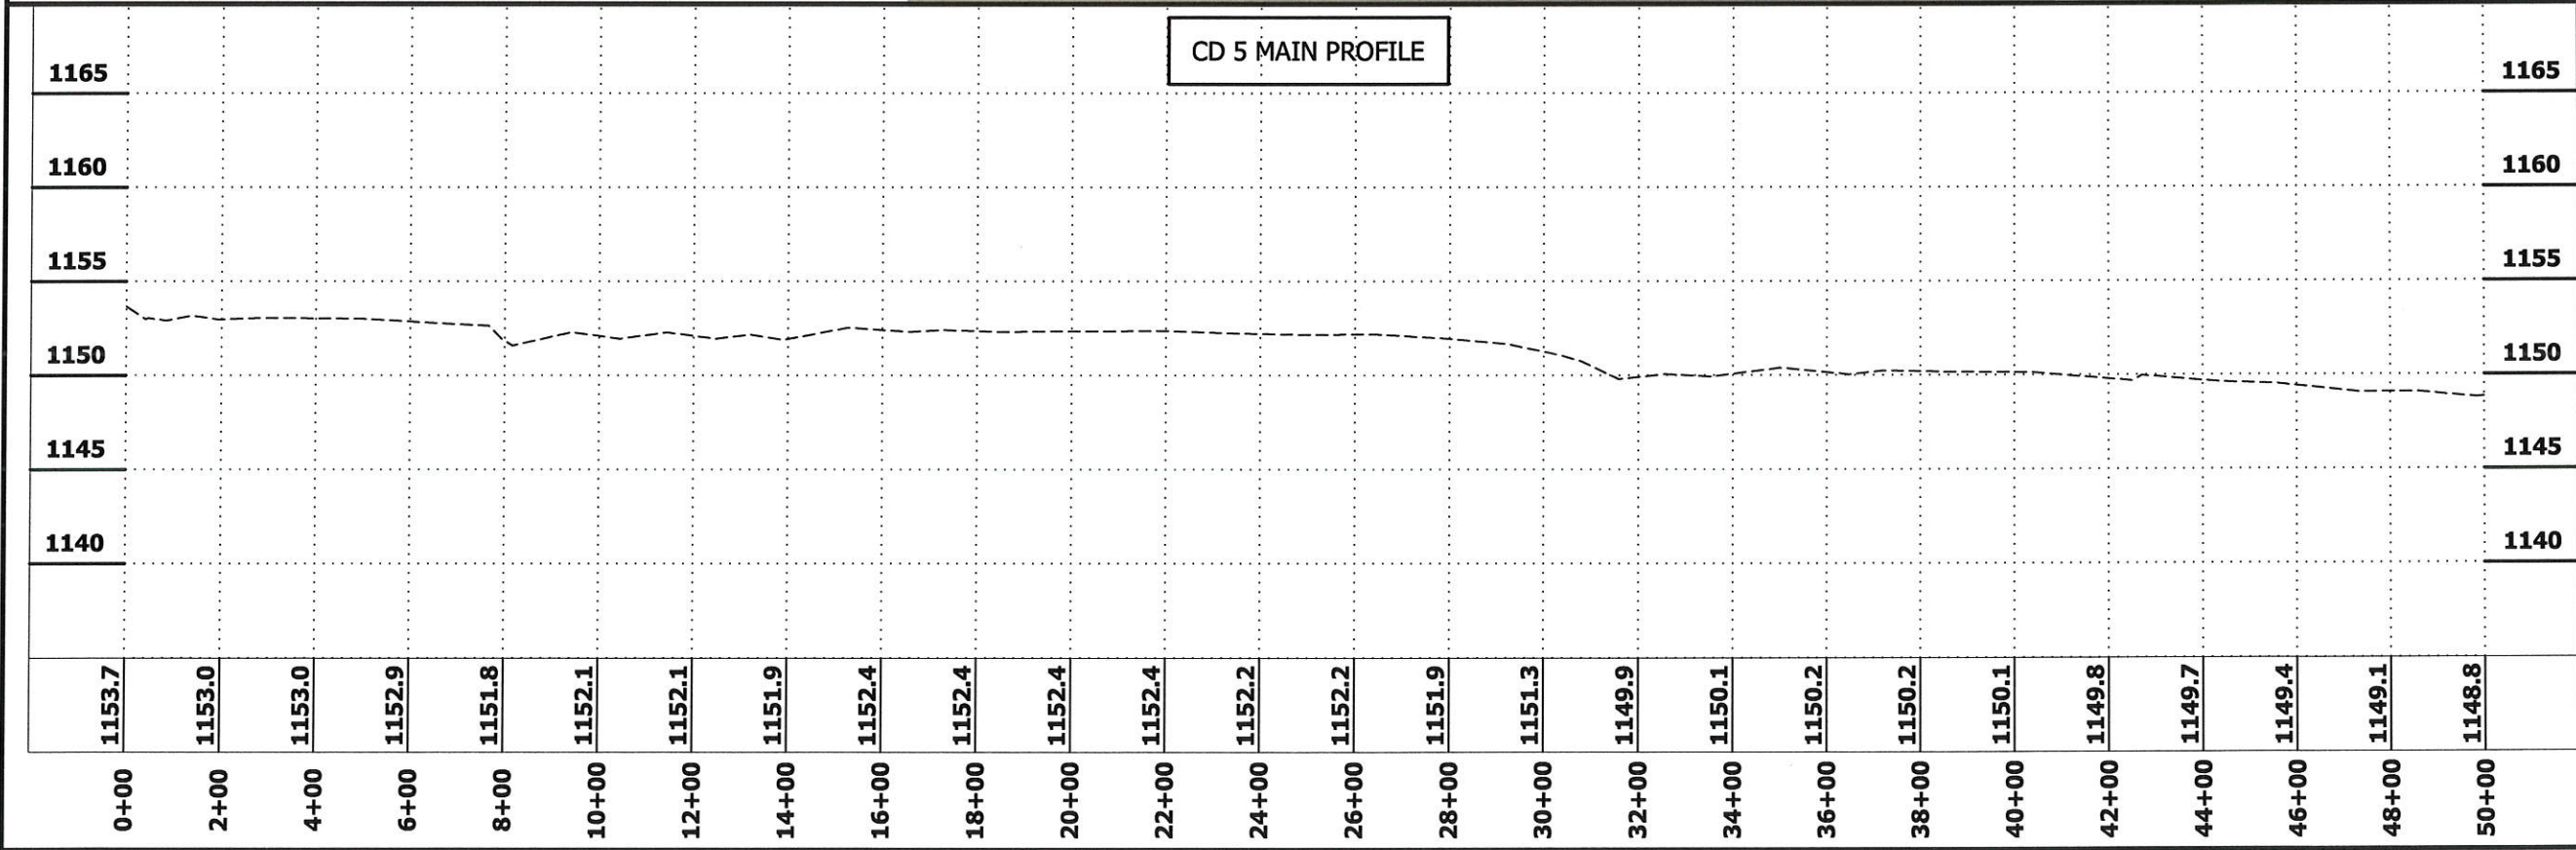


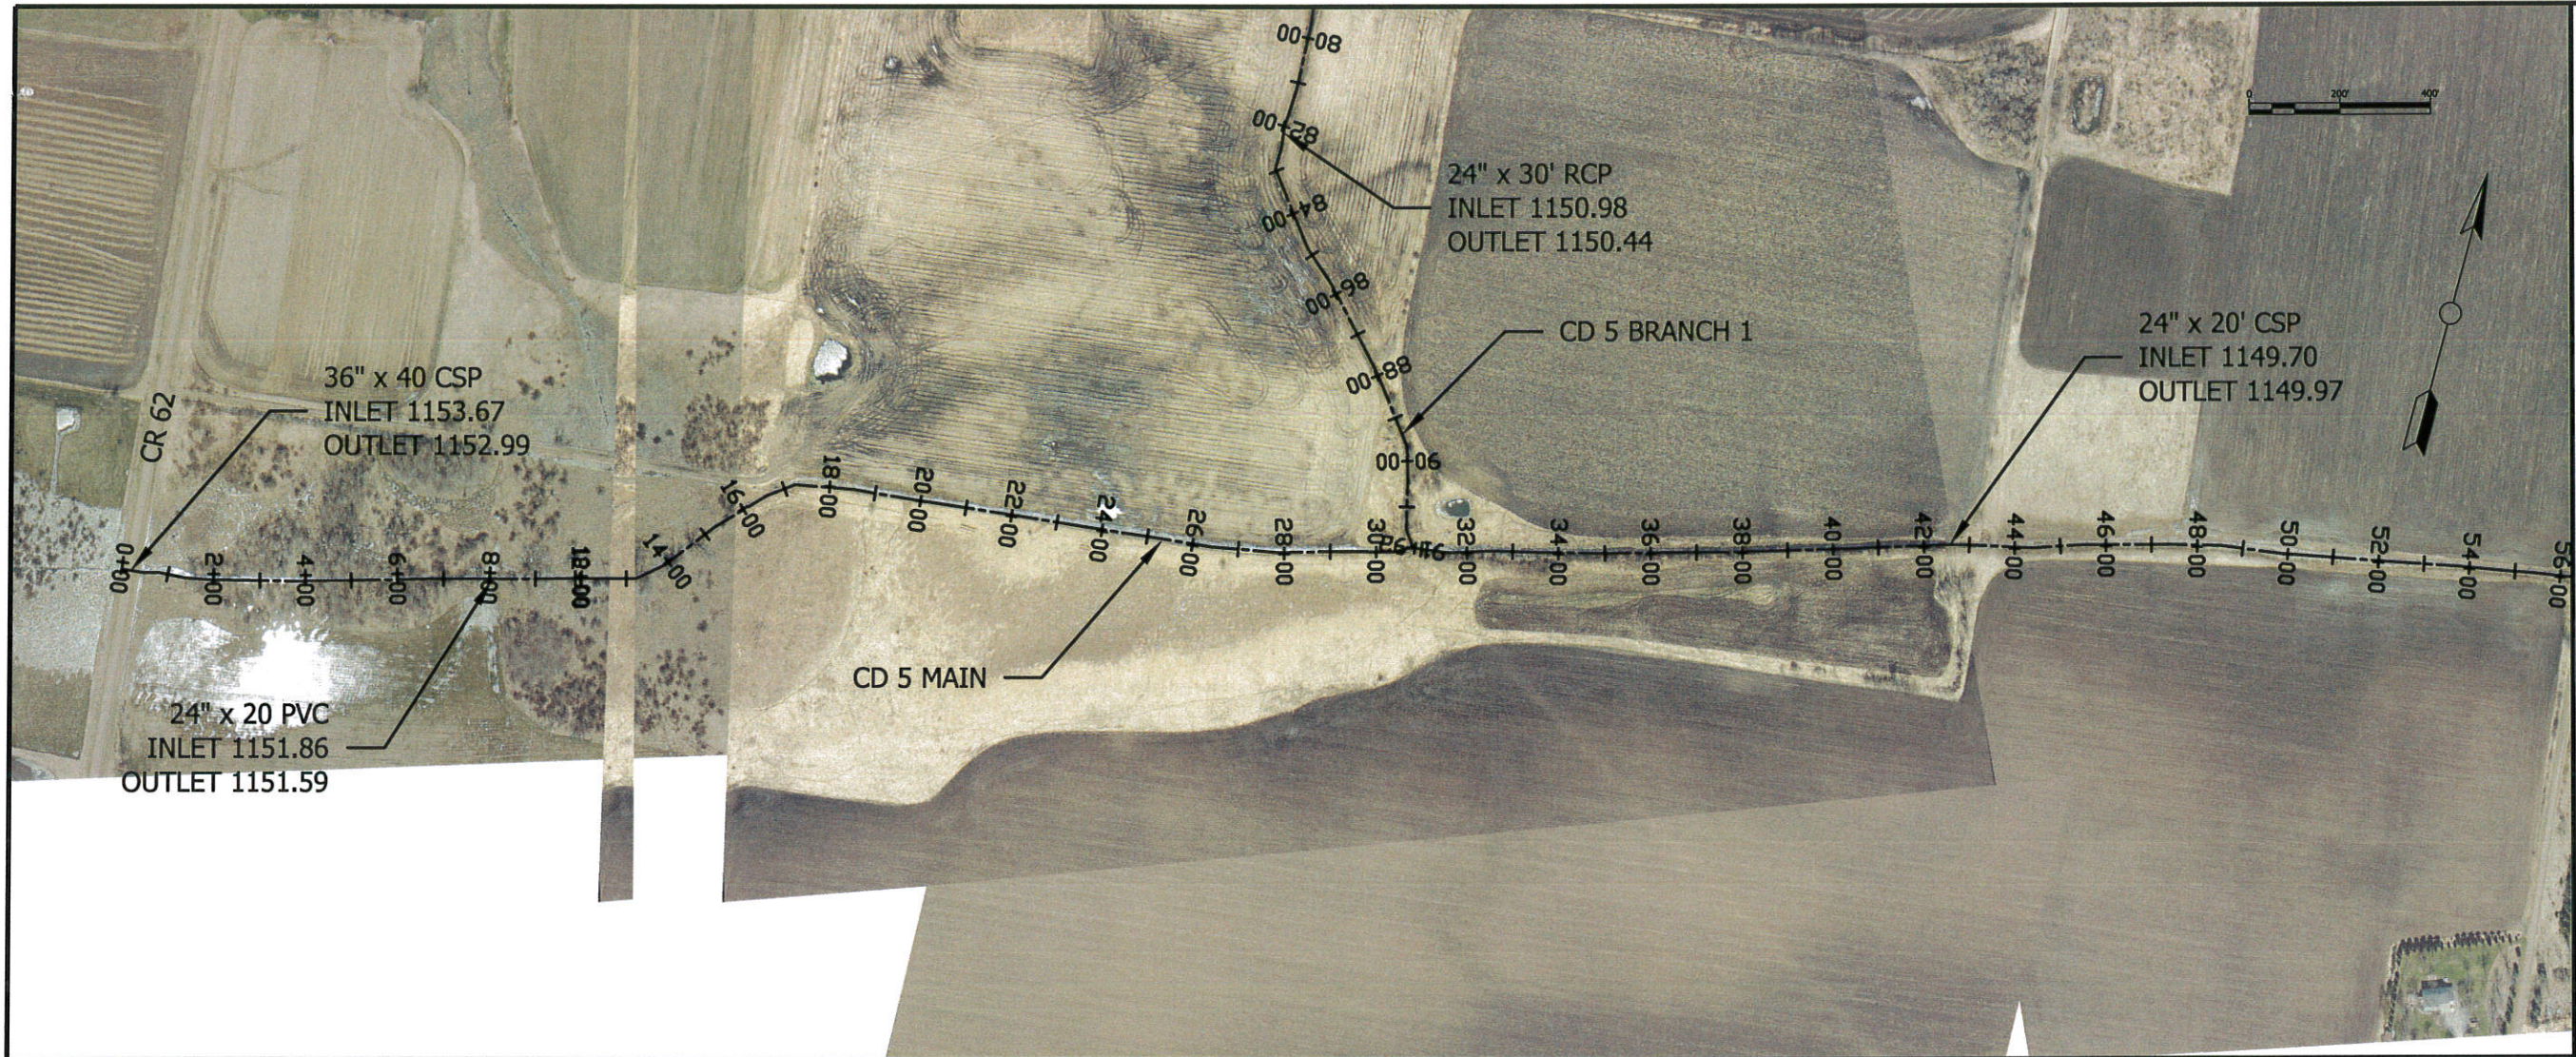



General Notes

No.	Revision/Issue	Date



Firm Name and Address

Project Name and Address

Project	CD 5	Sheet
Date	11/30/11	1
Scale	1"=200'	

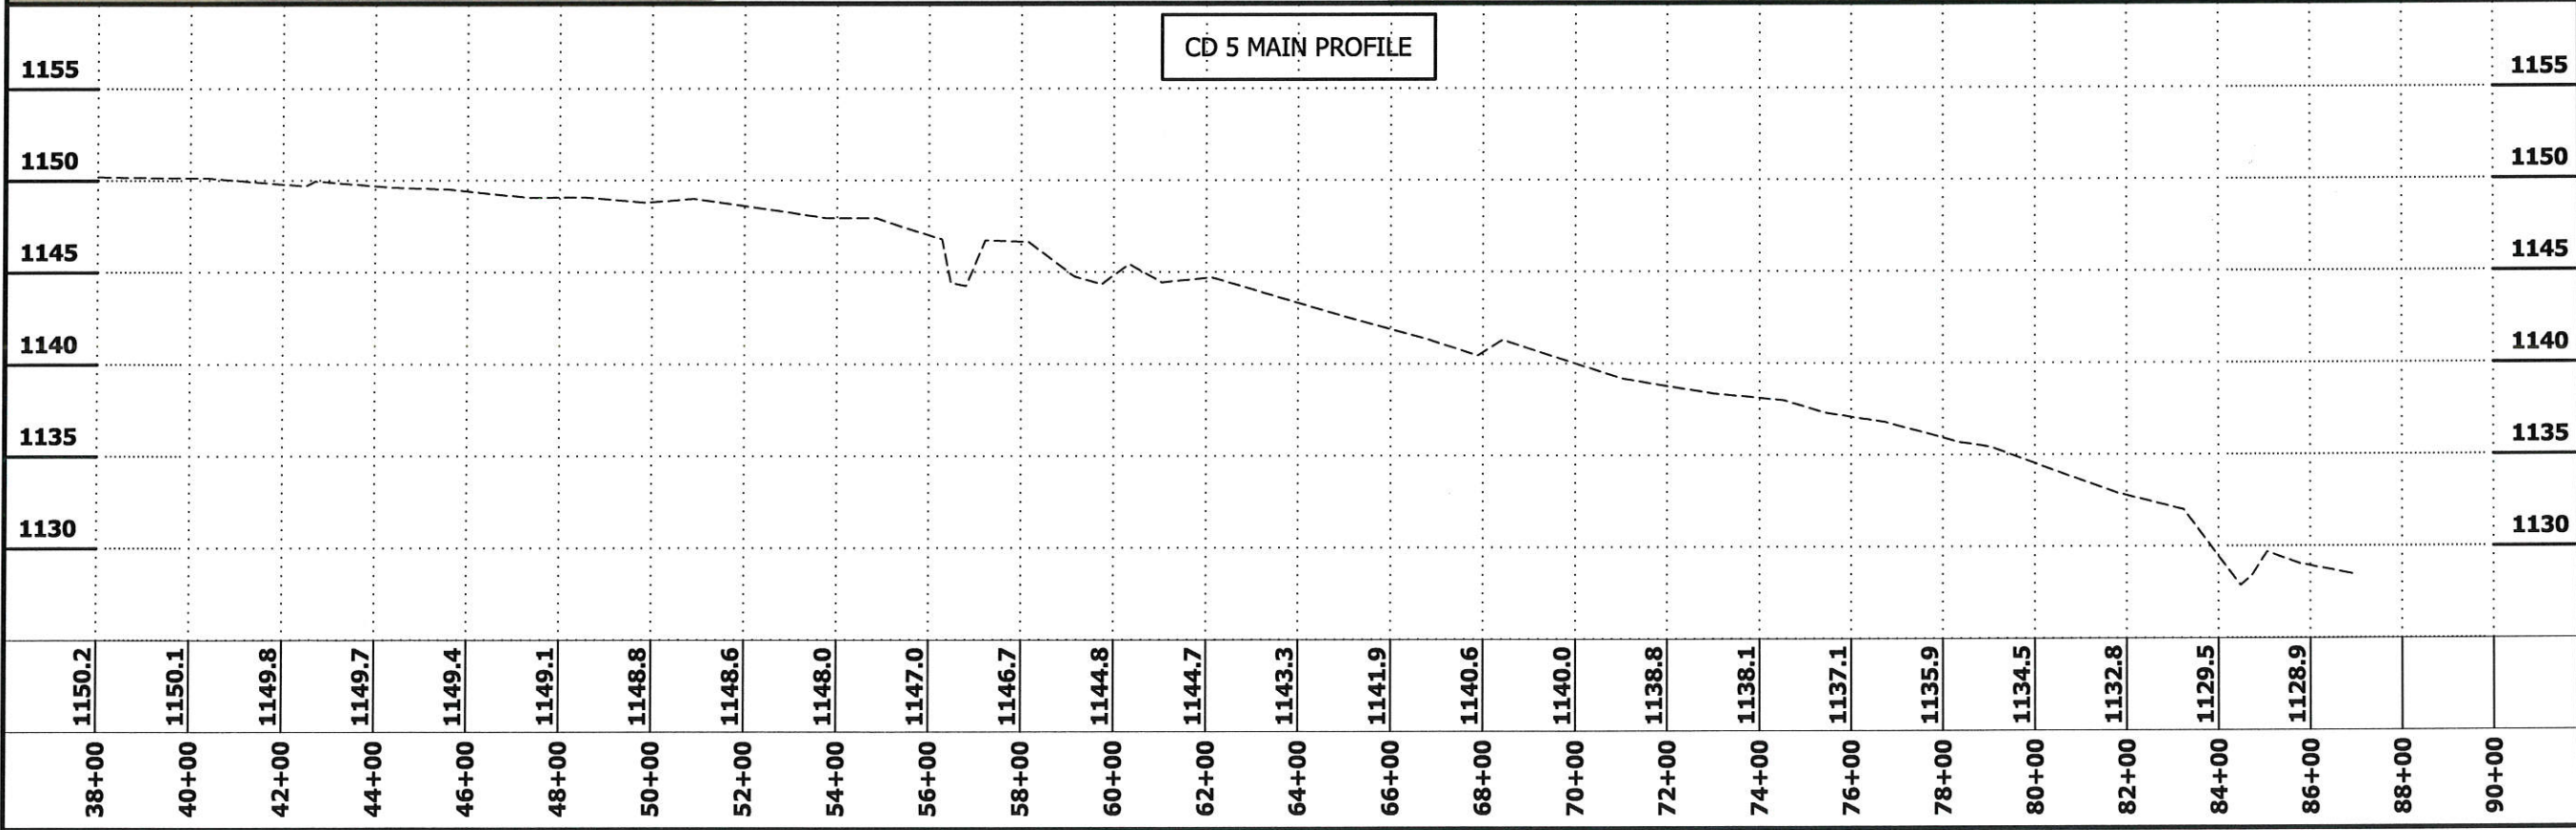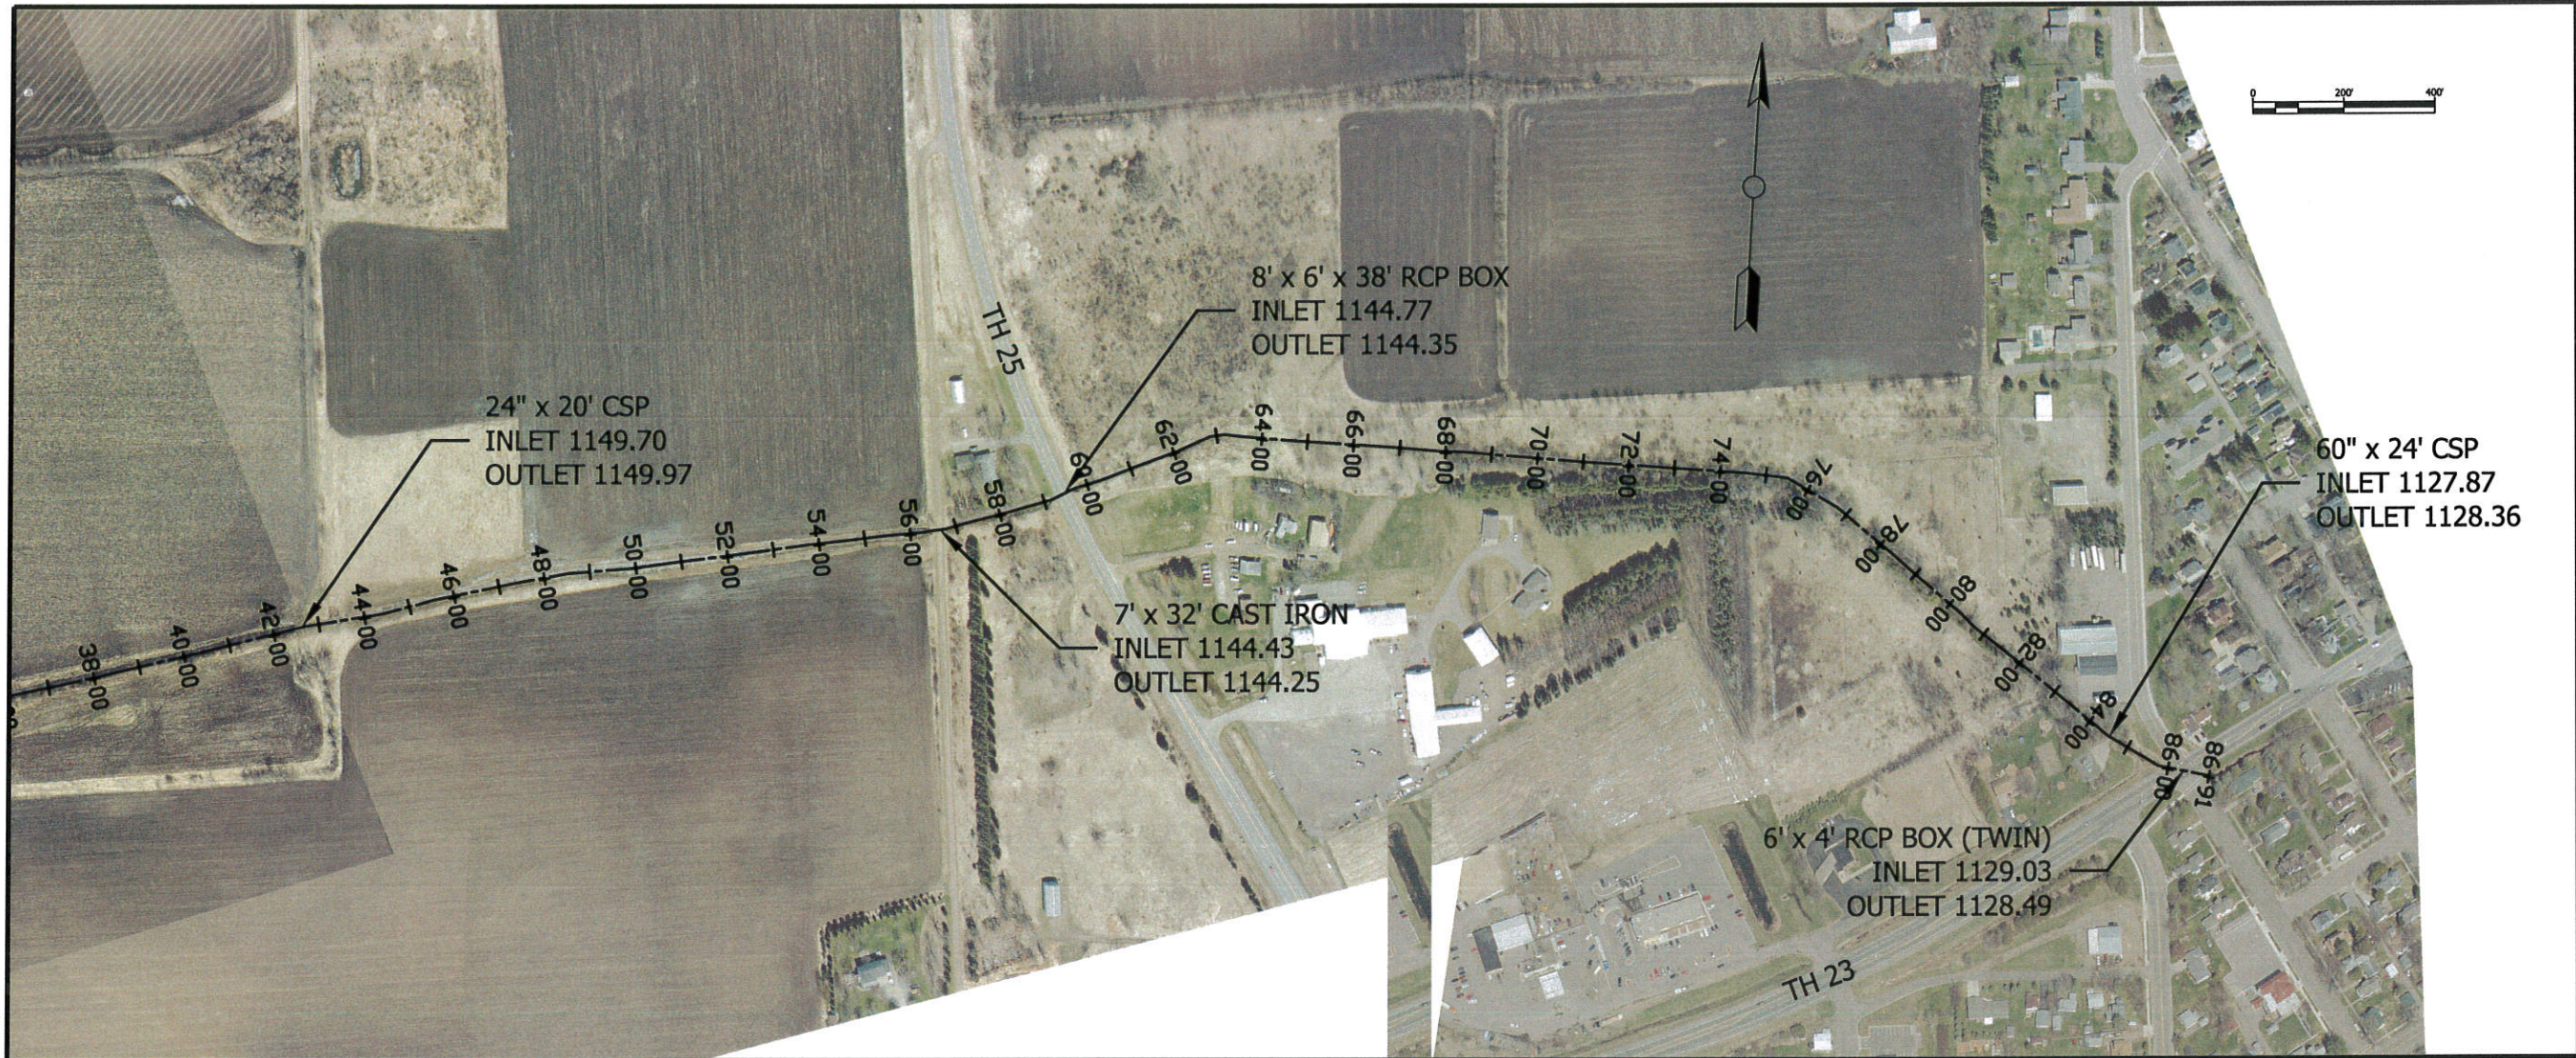

General Notes		
No.	Revision/Issue	Date
Firm Name and Address		
Project Name and Address		
Project	CD 5	Sheet
Date	-11/30/11	2
Scale	1"=200'	

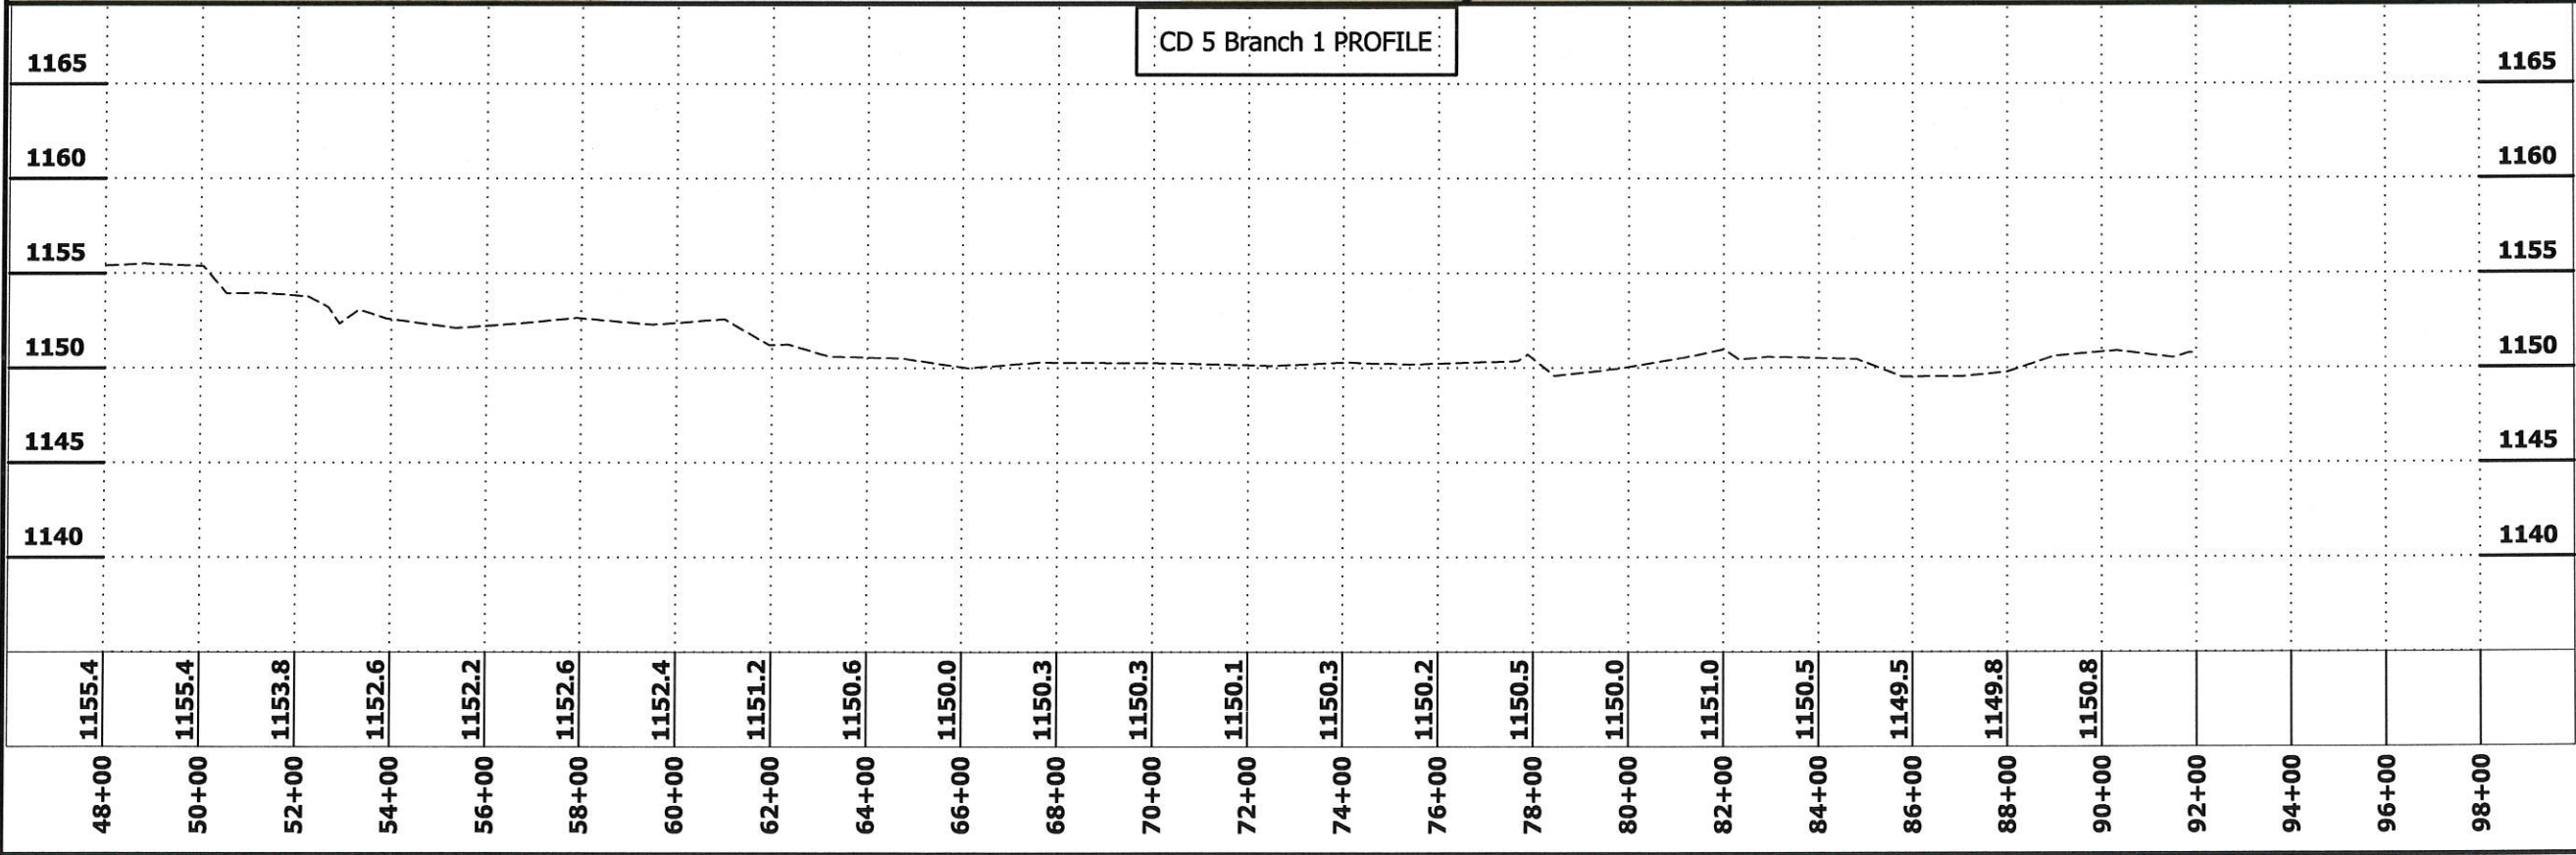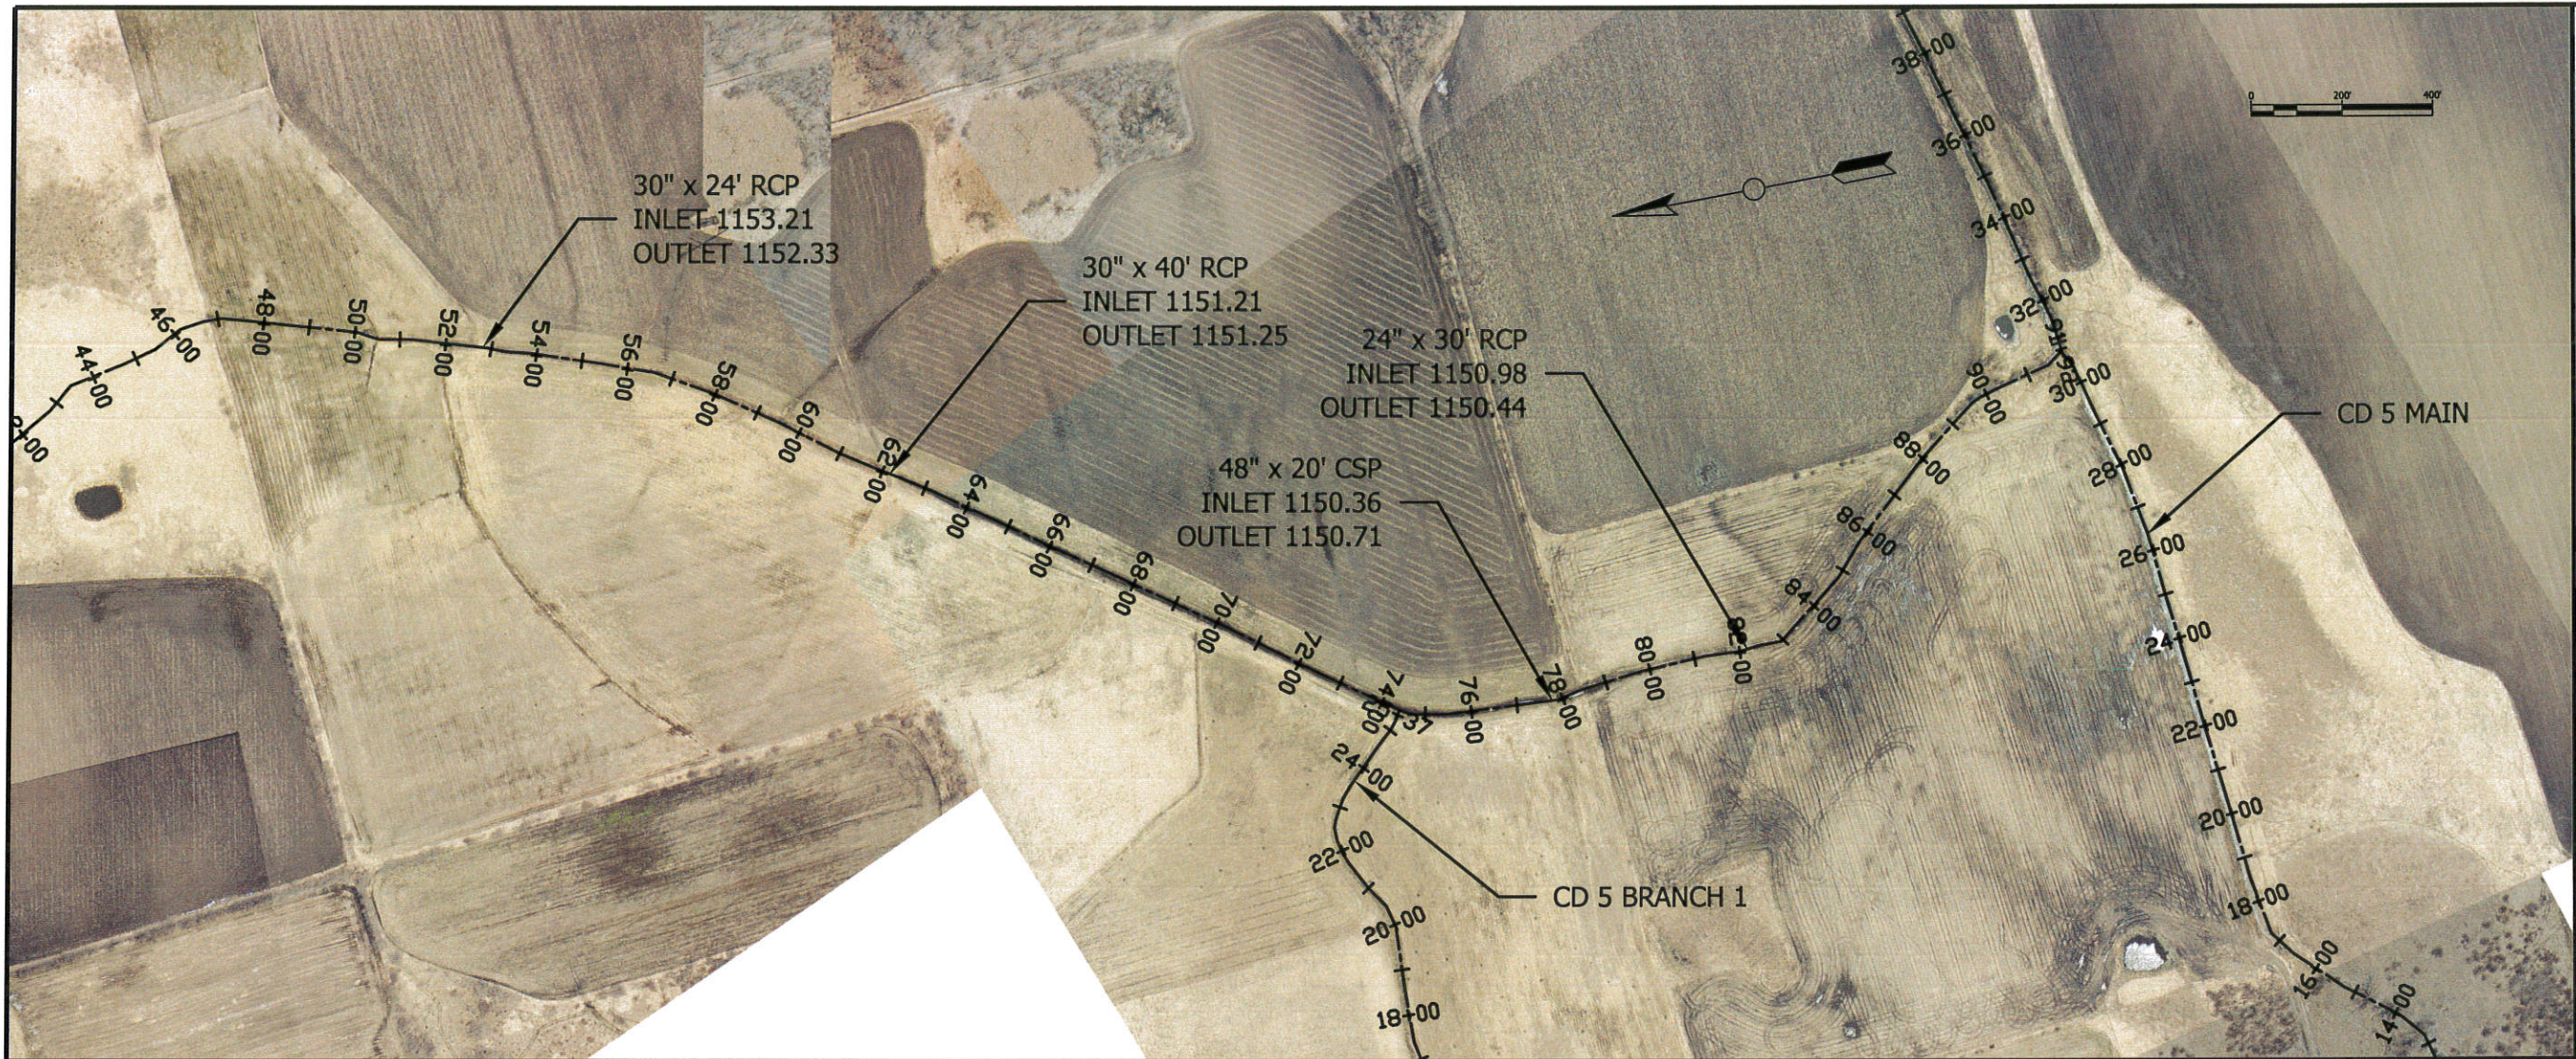


General Notes

No.	Revision/Issue	Date


Firm Name and Address

Project Name and Address

Project CD 5 Branch 1	Sheet 4
Date 11/30/11	
Scale 1"=200'	

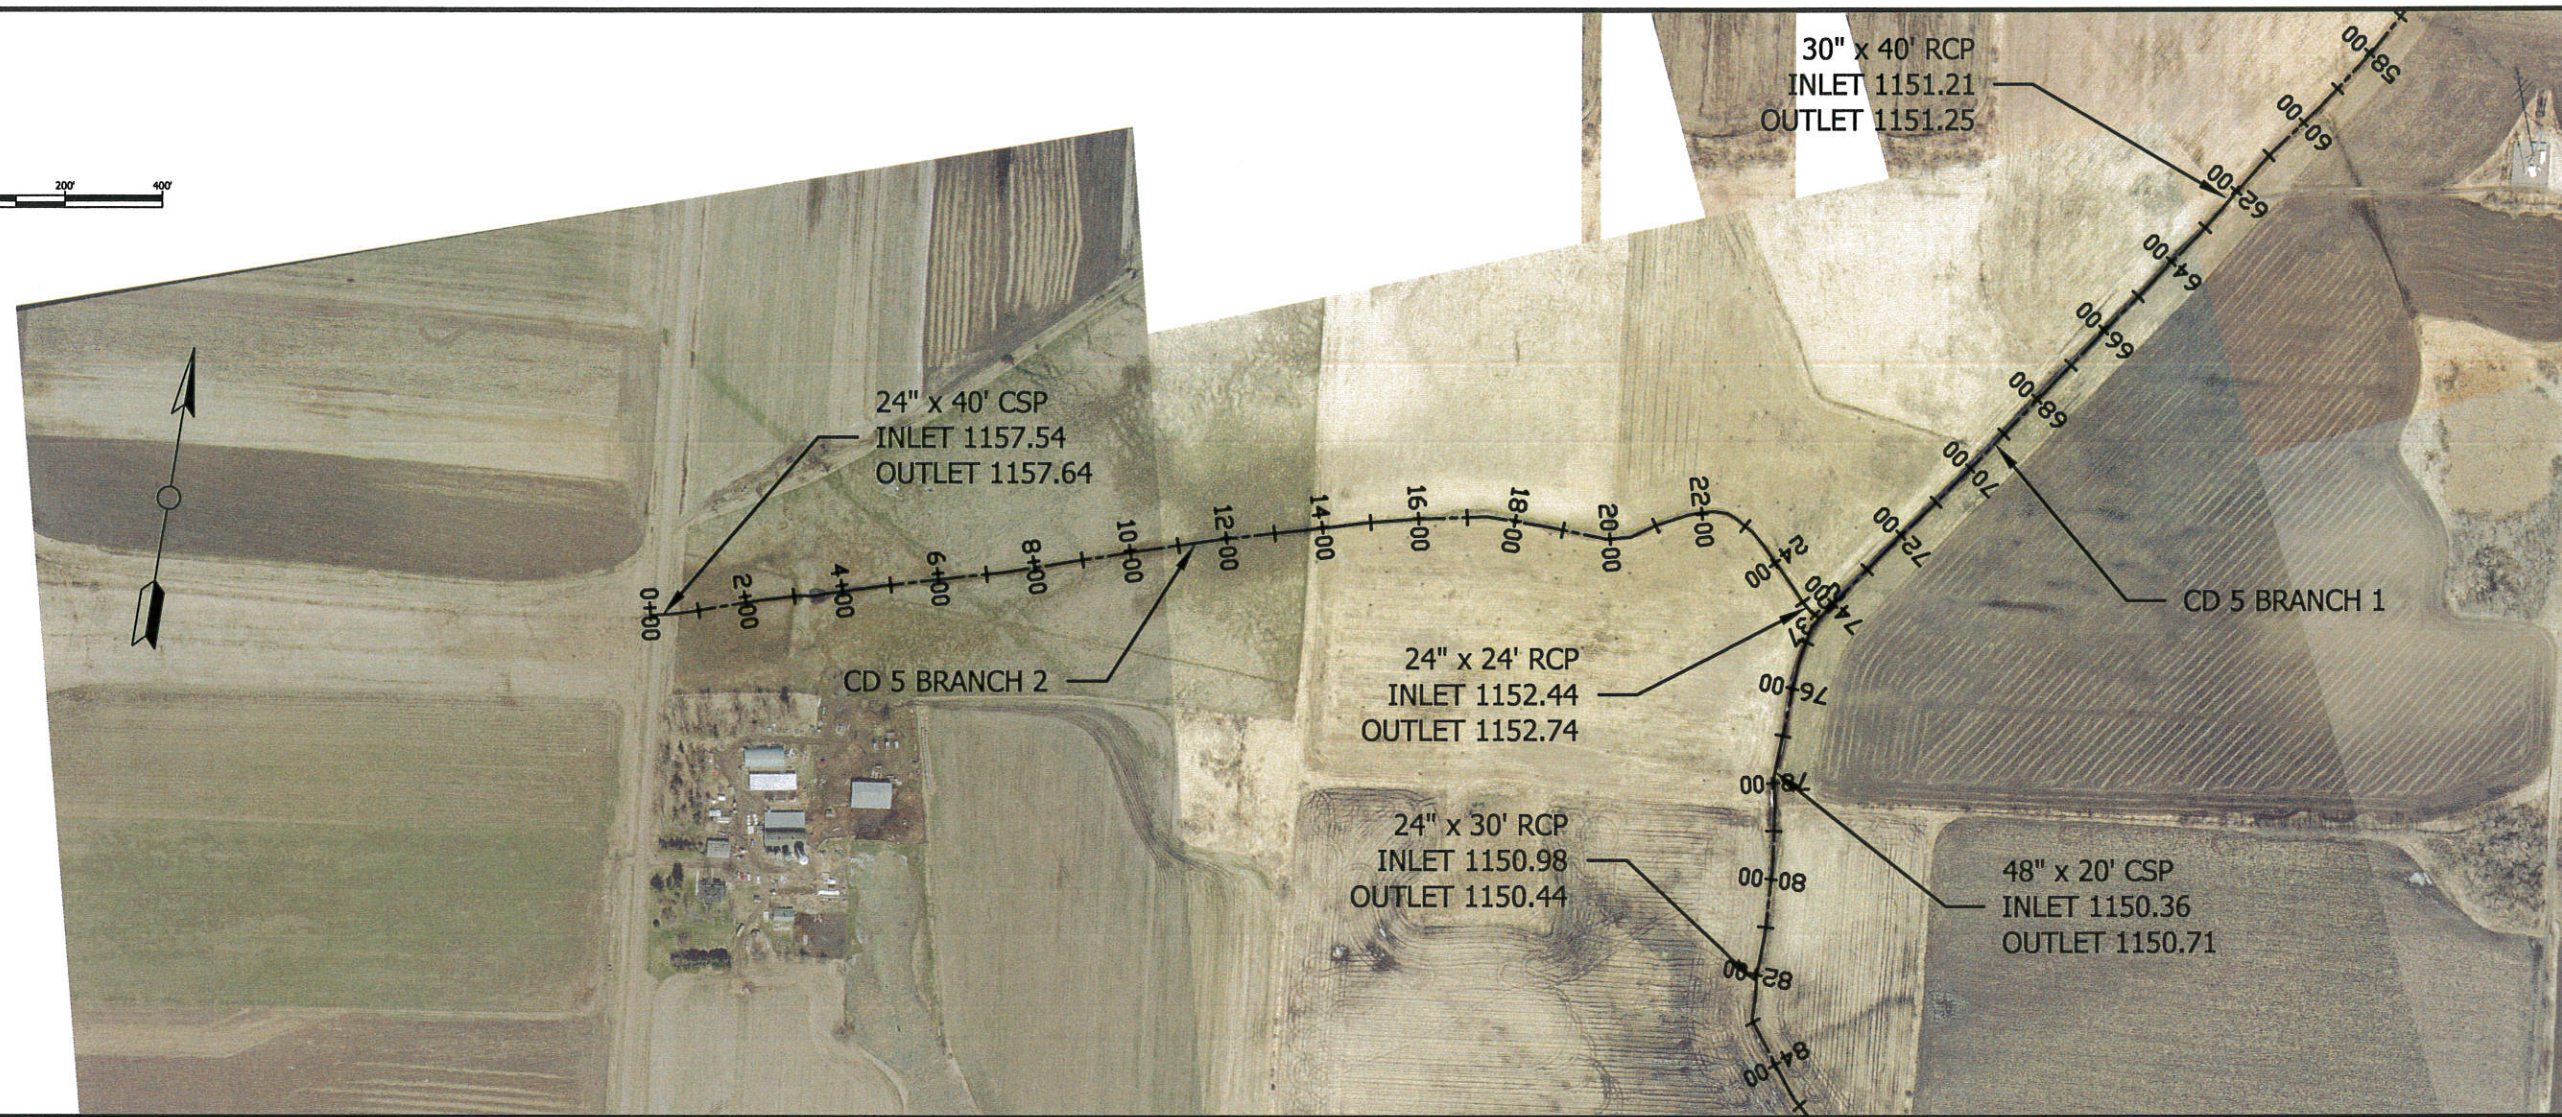

CD 5 Branch 2 PROFILE

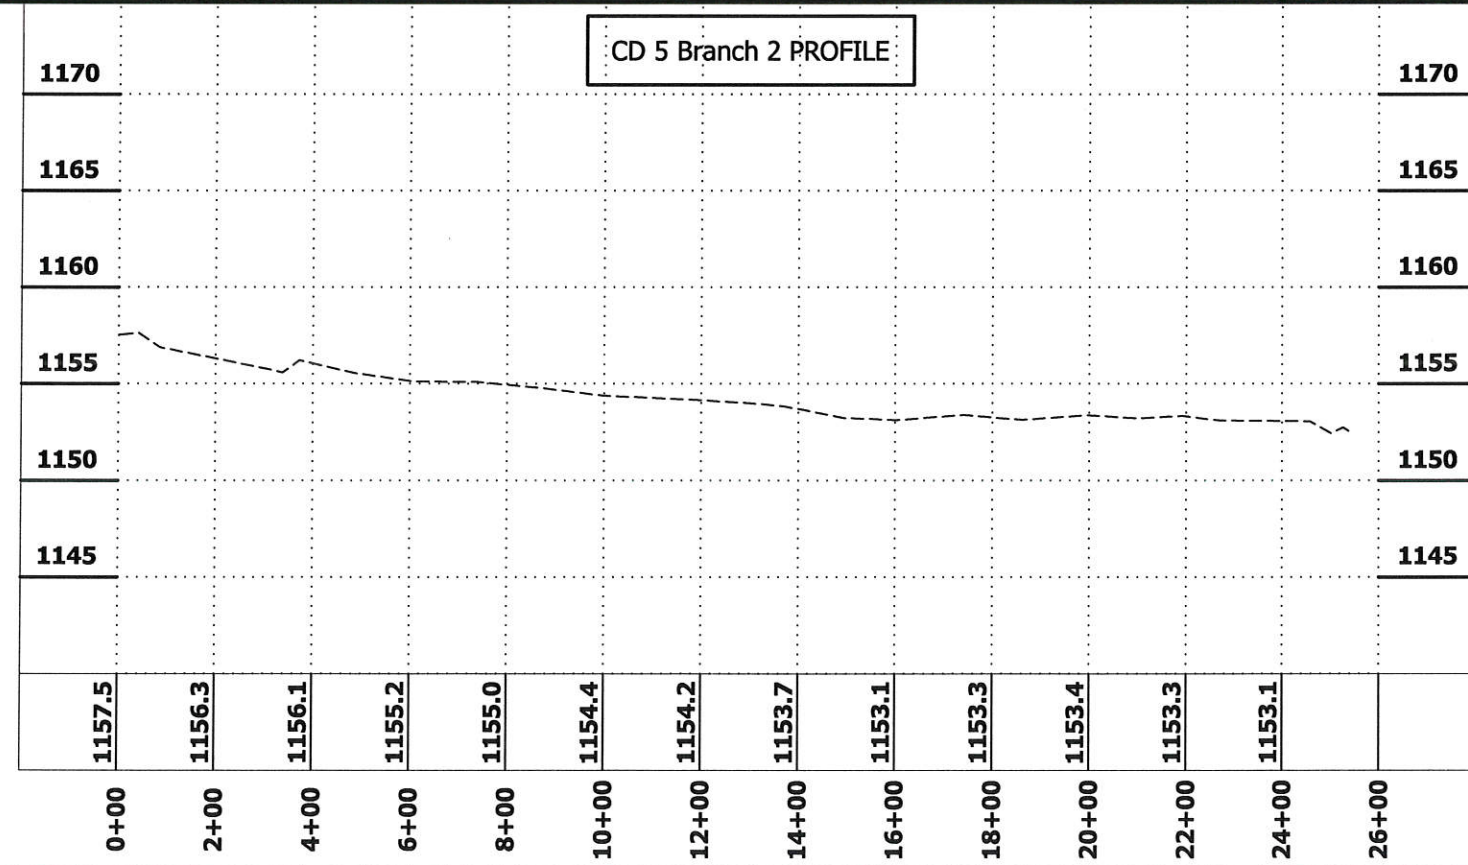

General Notes

No.	Revision/Issue	Date

Firm Name and Address

Project Name and Address

Project CD 5 Branch 2	Sheet 5
Date 11/30/11	
Scale 1"=200'	